



Selhurst Road, SE25

£250,000 *Leasehold*



Guide Price: £250,000 - £275,000

Winkworth is pleased to offer this lovely modern two-bedroom flat for sale on Selhurst Road.

KEY FEATURES

- Two generous bedrooms
- Stunning Victorian conversion
- Modern kitchen & bathroom
- Well maintained by the current owners
- Great location - close to excellent transport links and local amenities
- A short walk to Selhurst Park and South Norwood Recreation Grounds



Crystal Palace

02038693222 | crystalpalace@winkworth.co.uk

Winkworth


for every step...



The property is located on the first floor of a period conversion and comprises; a modern fitted kitchen with hard-wood flooring, a good sized double bedroom and one single bedroom. The property further benefits from retained period features such as high ceilings and fireplaces.

Ideally located for both Selhurst Station which offers links into Balham for the Northern line tube and London Victoria in 30 minutes and Norwood Junction Station which offers fast links into London Bridge in 13 minutes plus the benefit of the Overground network. Residents also the lovely green spaces of Selhurst Park and South Norwood Recreation Grounds to choose from for entertainment.



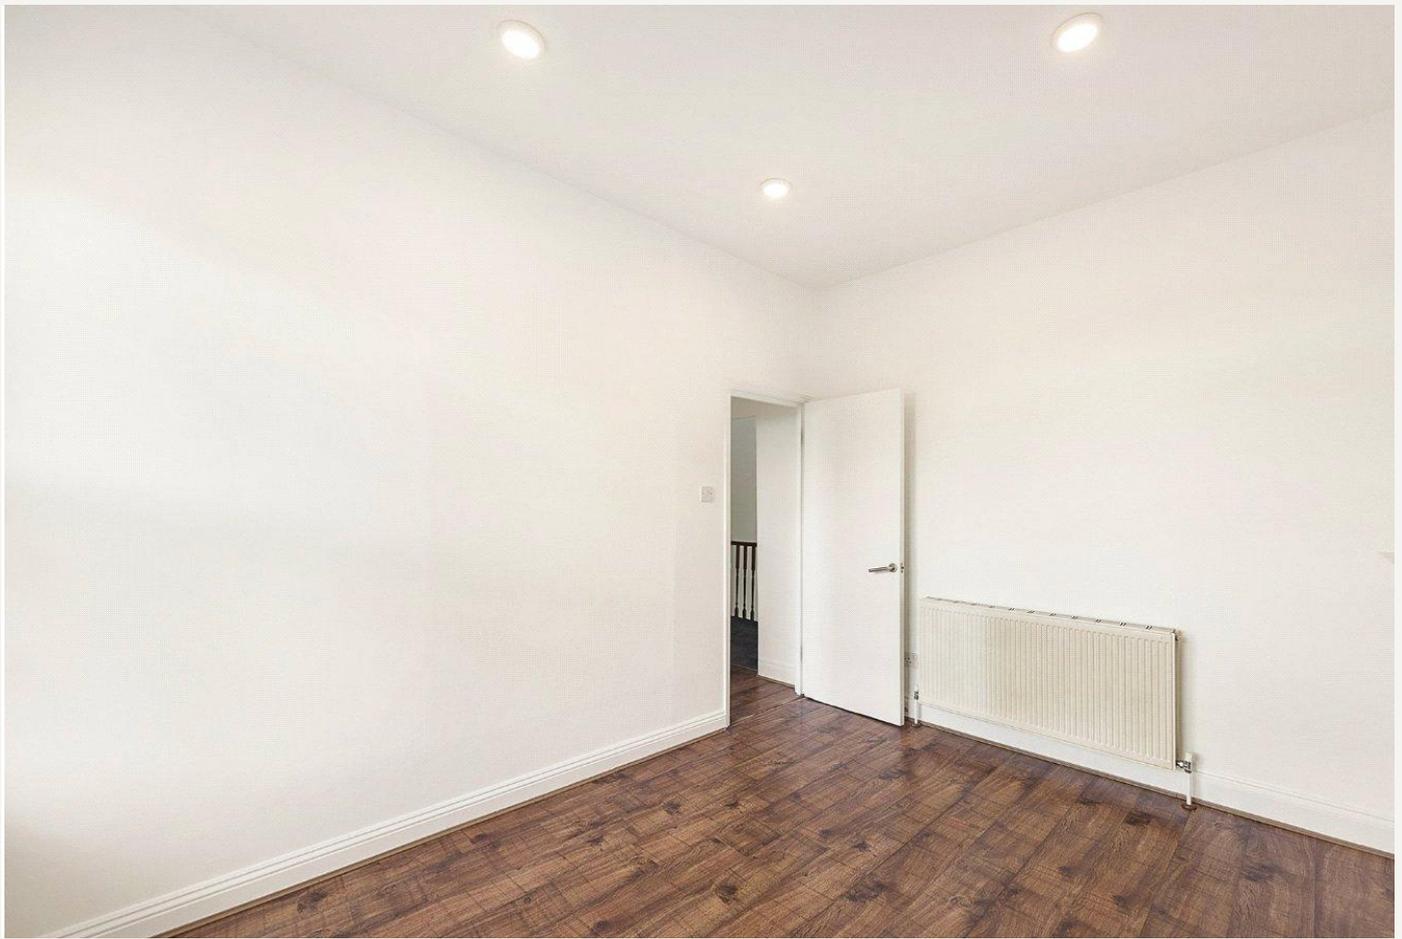

MATERIAL INFO


Tenure: Leasehold

Term: 99 year and 1 months


Service Charge: £1100 per annum

Ground Rent: £100 Annually (subject to increase)

EPC rating: E

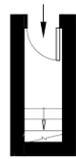

Entrance To First Floor
26 ft²

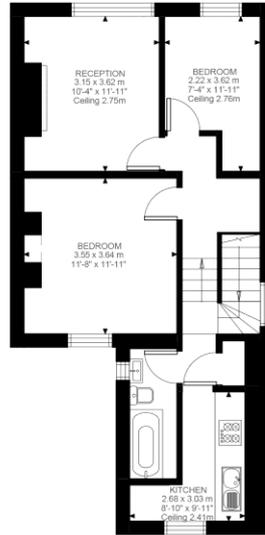

First Floor
574 ft²

Selhurst Road, SE25
Approximate Gross Internal Area
55.72 SQ.M / 600 SQ.FT

Illustration for identification purposes only. Not to scale.
Floor Plan Drawn According To RICS Guidelines.

Score	Energy rating	Current	Potential
92+	A		
81-91	B		
69-80	C		73 C
55-68	D		
39-54	E	52 E	
21-38	F		
1-20	G		

Where no figures are shown, we have been unable to ascertain the information. All figures that are shown were correct at the time of printing.

Crystal Palace

02038693222 | crystalpalace@winkworth.co.uk



for every step...

Winkworth wishes to inform prospective buyers and tenants that these particulars are a guide and act as information only. All our details are given in good faith and believed to be correct at the time of printing but they don't form part of an offer or contract. No Winkworth employee has authority to make or give any representation or warranty in relation to this property. All fixtures and fittings, whether fitted or not are deemed removable by the vendor unless stated otherwise and room sizes are measured between internal wall surfaces, including furnishings.