



LUSCINIA VIEW, READING, BERKSHIRE, RG1 8AB
£1,600 PER MONTH FURNISHED

SPACIOUS TWO BEDROOM APARTMENT WITH PRIVATE BALCONY A SHORT WALK FROM READING STATION

Reading | 0118 4022 300 | reading@winkworth.co.uk

Winkworth

for every step...

winkworth.co.uk



DESCRIPTION:


Spacious two bedroom apartment occupying the second floor of this modern development located close to the town centre and Reading train station. The property comprises two double bedrooms, an open-plan kitchen / lounge with french doors opening onto the balcony with meadow views, three piece bathroom and en suite shower room to the master bedroom. Further benefits include a large storage cupboard, video entry phone system, lift access and allocated parking space. Available now. Furnished.

AT A GLANCE

- Located close to Reading station
- Two double bedrooms
- Two bathrooms
- Large private balcony
- Council tax band C
- Allocated parking space
- Available now
- Furnished





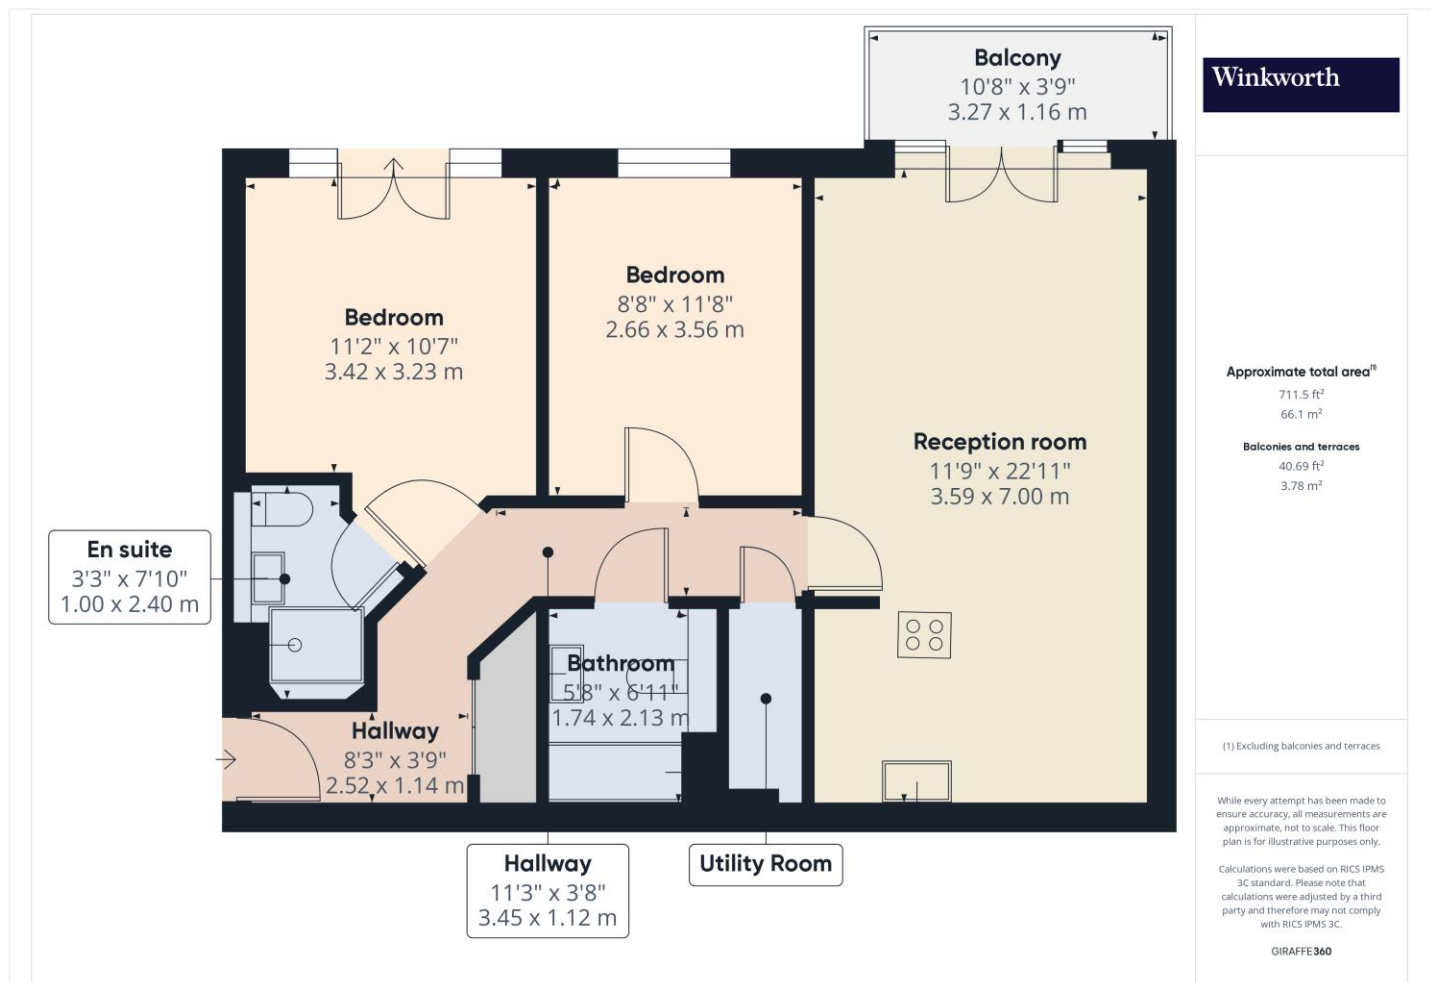

This floorplan is for illustration purposes only and is not to scale. The position and size of doors, windows, appliances and other features are approximate.

Score	Energy rating	Current	Potential
92+	A		
81-91	B		
69-80	C	83 B	86 B
55-68	D		
39-54	E		
21-38	F		
1-20	G		

Deposit: £1,846.15

Holding Deposit: £369.23

Council Tax Band: C

Where no figures are shown, we have been unable to ascertain the information. All figures that are shown were correct at the time of printing.

Reading | 0118 4022 300 | reading@winkworth.co.uk

Winkworth
for every step...

winkworth.co.uk

Winkworth wishes to inform prospective buyers and tenants that these particulars are a guide and act as information only. All our details are given in good faith and believed to be correct at the time of printing but they don't form part of an offer or contract. No Winkworth employee has authority to make or give any representation or warranty in relation to this property. All fixtures and fittings, whether fitted or not are deemed removable by the vendor unless stated otherwise and room sizes are measured between internal wall surfaces, including furnishings.