



FLAT 42, ST GEORGES COURT, BROMPTON ROAD, LONDON, SW3
£950 PER WEEK FURNISHED

**A BRIGHT AND EXTENSIVELY REFURBISHED TWO DOUBLE BEDROOM
TWO BATHROOM FLAT SITUATED ON THE FOURTH FLOOR (WITH LIFT)
OF THIS PORTERED PURPOSE BUILT BUILDING ON BROMPTON ROAD
MOMENTS FROM SOUTH KENSINGTON TUBE STATION.**

DESCRIPTION:

The property was interior designed and comprises a spacious reception room with wood floors, modern fully equipped kitchen, master bedroom with an en suite bathroom, further smaller double bedroom and a guest shower room.


Knightsbridge & Chelsea | 0207 589 6616 | knightsbridge@winkworth.co.uk

Winkworth

for every step...

winkworth.co.uk




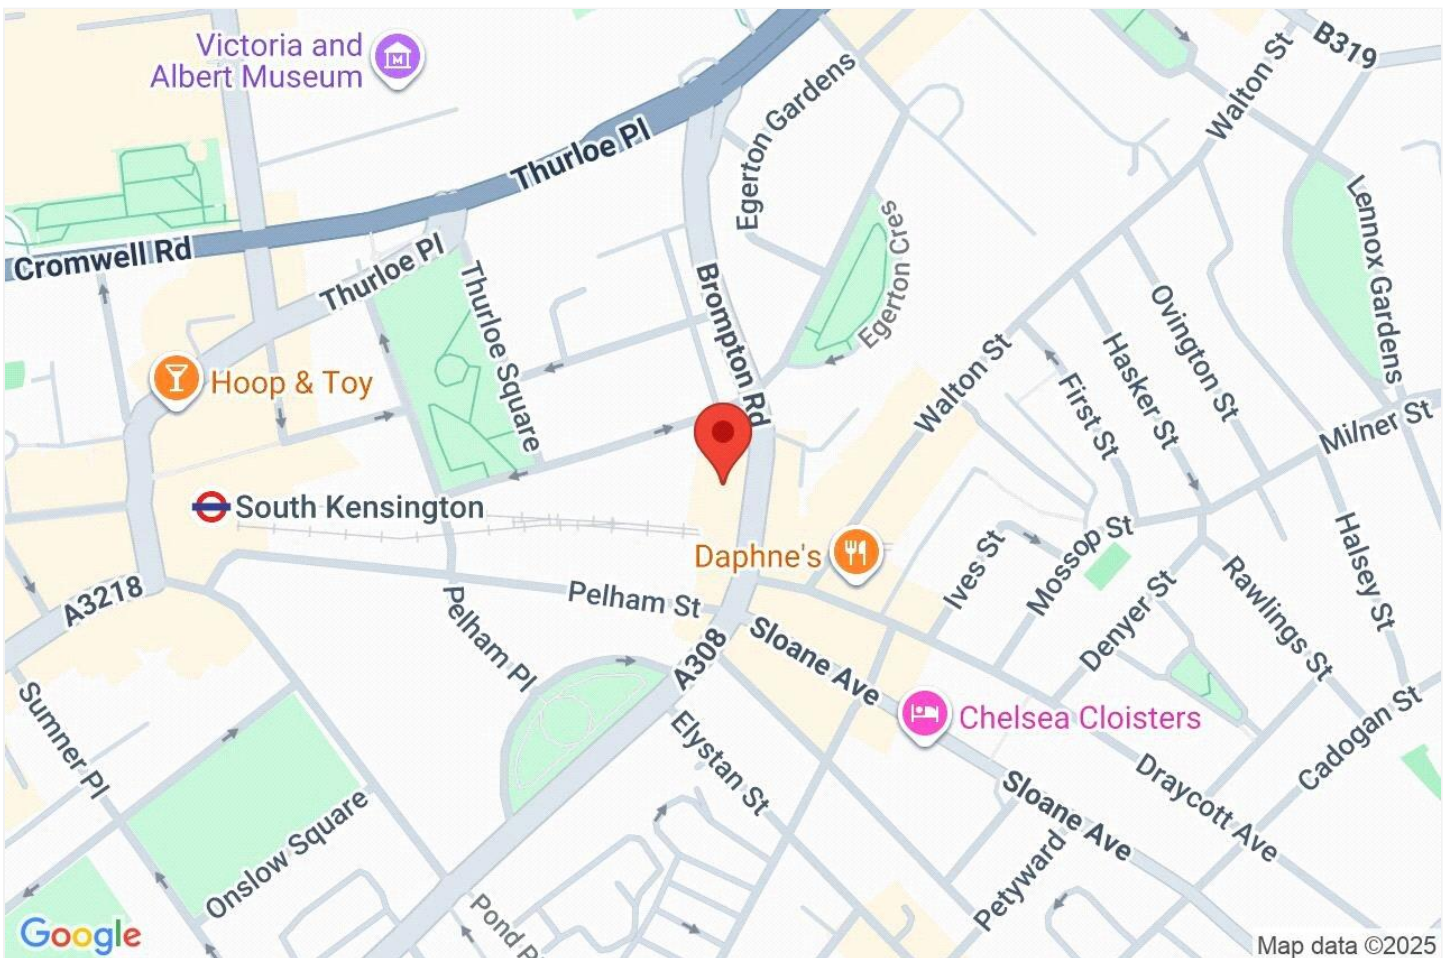

ST. GEORGES COURT, BROMPTON ROAD, SW3

Approx. gross internal area

660 Sq Ft. / 61.3 Sq M.

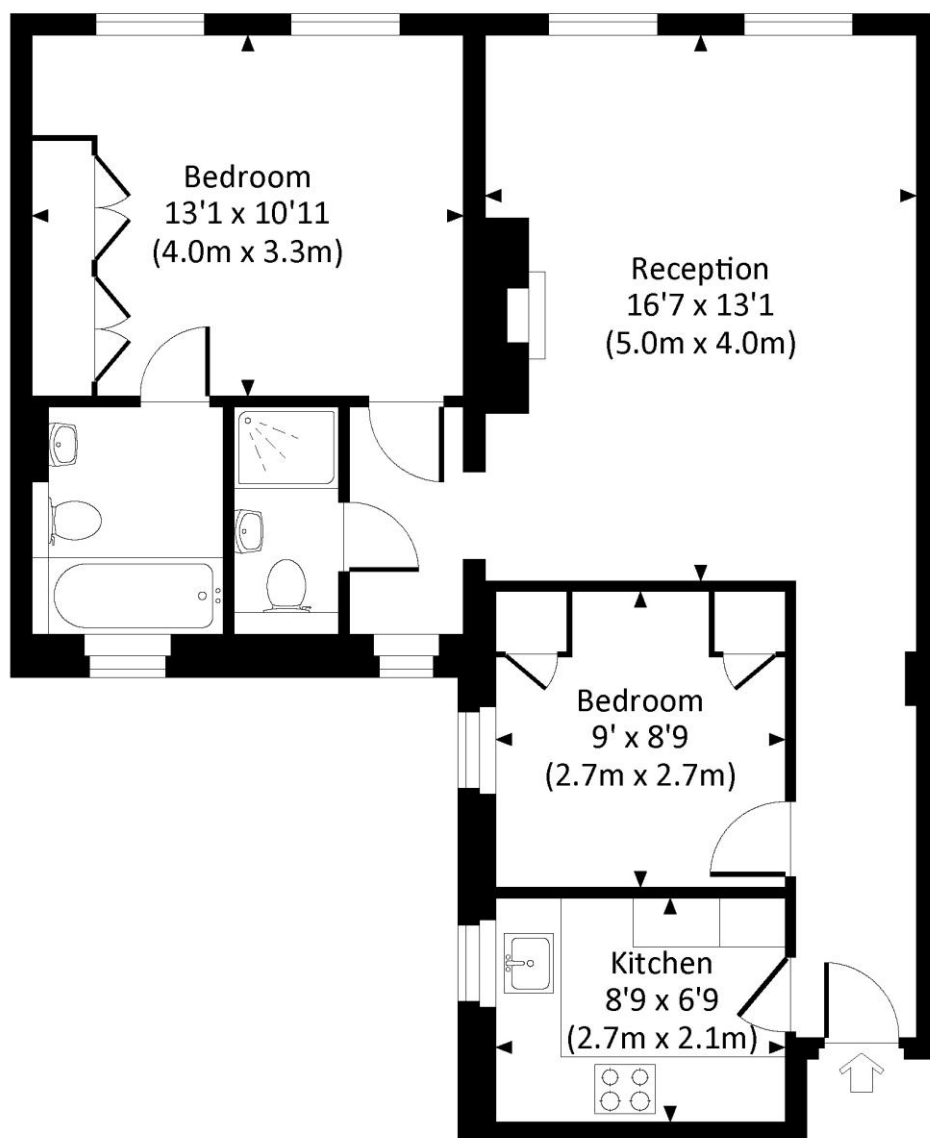

FOURTH FLOOR



All measurements have been made in accordance with RICS Code of Measuring Practice which are approximate only and only for illustrative purposes. For the avoidance of doubt, Dowling Jones Design shall not be liable for any reliance on these measurements. © 2019 www.dowlingjones.com 020 7610 9933


This floorplan is for illustration purposes only and is not to scale. The position and size of doors, windows, appliances and other features are approximate.

Deposit: £4750.00

Holding Deposit: £950.00

Council Tax Band: G

Where no figures are shown, we have been unable to ascertain the information. All figures that are shown were correct at the time of printing.

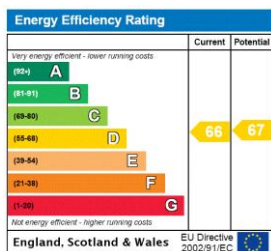

Knightsbridge & Chelsea | 0207 589 6616 | knightsbridge@winkworth.co.uk

Winkworth

for every step...

winkworth.co.uk

Winkworth wishes to inform prospective buyers and tenants that these particulars are a guide and act as information only. All our details are given in good faith and believed to be correct at the time of printing but they don't form part of an offer or contract. No Winkworth employee has authority to make or give any representation or warranty in relation to this property. All fixtures and fittings, whether fitted or not are deemed removable by the vendor unless stated otherwise and room sizes are measured between internal wall surfaces, including furnishings.